


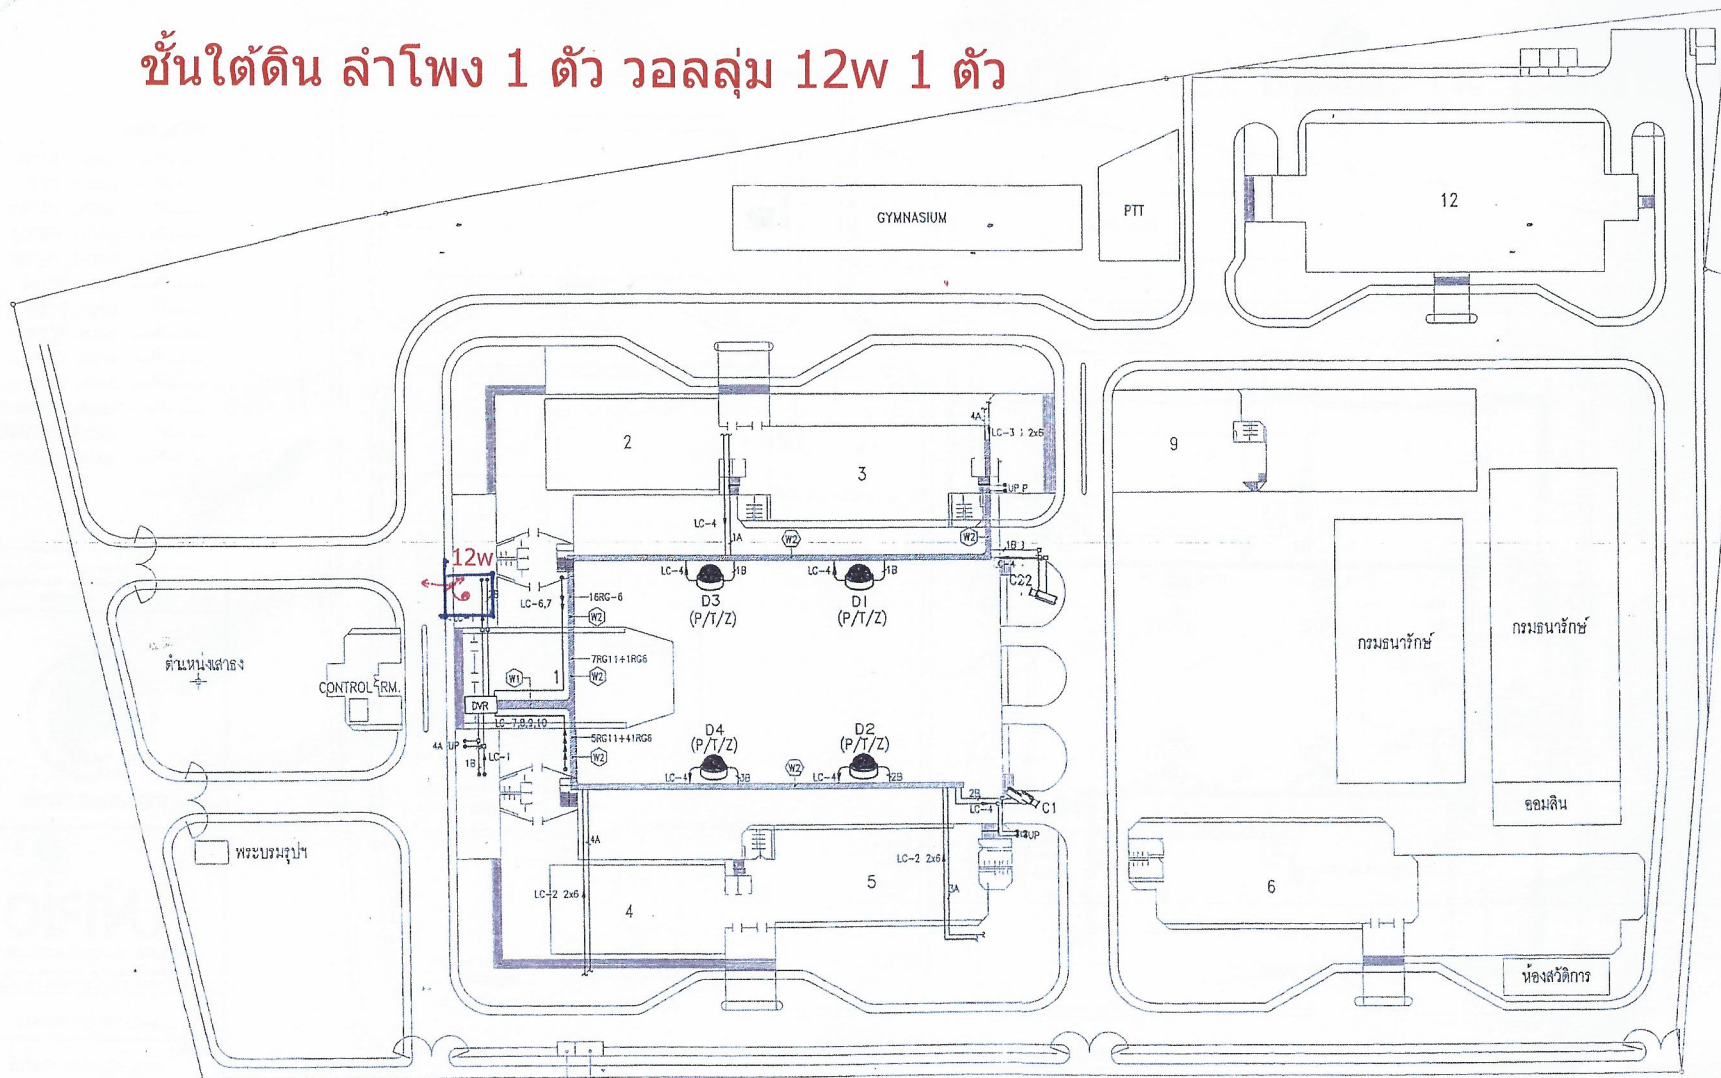

ชั้นใต้ดิน ลำโพง 1 ตัว วอลลุ่ม 12w 1 ตัว



SINGAL CABLE

1A	1xRG11, 3/4" EMT.
2A	2xRG11, 1" EMT.
3A	3xRG11, 1 1/4" EMT.
4A	4xRG11, 1 1/2" EMT.
5A	5xRG11, 1 1/2" EMT.
1B	1xRG6, 1/2" EMT.
2B	2xRG6, 3/4" EMT.
3B	3xRG6, 1" EMT.
4B	4xRG6, 1" EMT.
5B	5xRG6, 1" EMT.
1C	1xRG11, 1 1/4" HDPE.
2C	2xRG11, 1 1/4" HDPE.
3C	3xRG11, 1 1/4" HDPE.

REV.	DATE	DESCRIPTION	BY.
 กระทรวงการคลัง			
 UNTRIO UNTRIO TECHNOLOGY LIMITED 17/178 Prachachun Rd., Tungsoong Hong, Lakso, Bangkok 10210. Tel : 0-2503-9596. Fax : 0-2503-9617.			
OWNER : MINISTRY OF FINANCE			
PROJECT : CCTV SECURITY SYSTEM			
TITLE OF DRAW'G : ตำแหน่งติดตั้งกล้องวงจรปิดชั้นใต้ดิน			
SCALE :	DRAWING NO :		
NTS.	MOF-SC-02		
SYSTEM :	SERIAL NO :		
ENGINEER			
CHECKED			
APPROVED			
DRAWN			

- W1 WIREWAY 150x100mm.
W2 WIREWAY 100x50mm.

LEGEND

Cx CCTV CAMERA = 2 (C1, C2)

Dx CCTV CAMERA (DOME TYPE) = 4 (D1, D2, D3, D4) P/T/Z

ตำแหน่งติดตั้งกล้องวงจรปิดชั้นใต้ดิน

POWER CABLE

2x2.5mm ² .THW. 1/2" EMT. (1 CIRCUIT)
2(2x2.5mm ²)THW. 1/2" EMT. (2 CIRCUIT)
3(2x2.5mm ²)THW. 3/4" EMT. (3 CIRCUIT)
4(2x2.5mm ²)THW. 3/4" EMT. (4 CIRCUIT)
2x4 2x4mm ² .THW. 1/2" EMT. (1 CIRCUIT)
2x6 2x6mm ² .THW. 1/2" EMT. (1 CIRCUIT)
2x4 2x4mm ² .NYY. 1 1/4" HDPE (1 CIRCUIT)
2x6 2x6mm ² .NYY. 1 1/4" HDPE (1 CIRCUIT)